


TYPICAL SECTION THROUGH EMBANKMENT AT
STC's LAND
SCALE 1:50

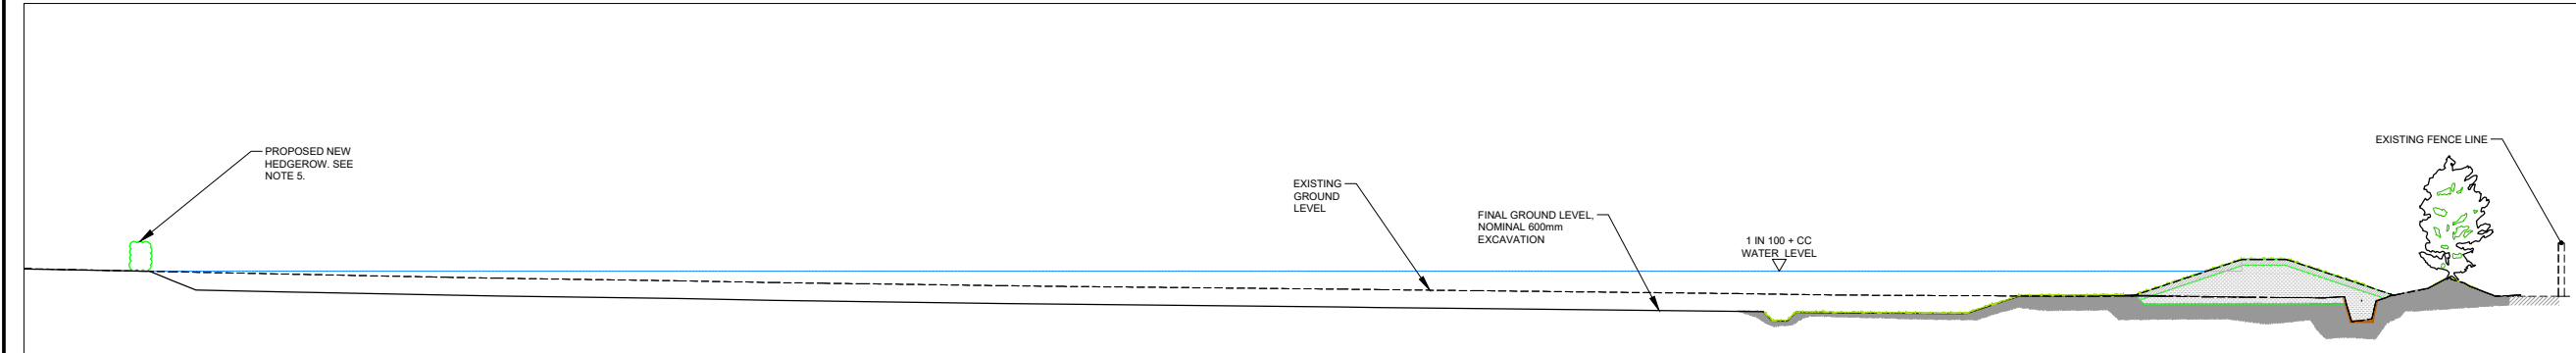

TYPICAL SECTION THROUGH EMBANKMENT
AT STC's LAND
SCALE 1:125

- ALL DIMENSIONS ARE IN MILLIMETRES UNLESS NOTED OTHERWISE.
 - ALL LEVELS ARE IN METRES RELATIVE TO ORDNANCE DATUM (OD) UNLESS NOTED OTHERWISE.
 - ALL COORDINATES ARE IN METRES RELATIVE TO ORDNANCE SURVEY NATIONAL GRID.
 - ALL MATERIALS AND WORKMANSHIP WILL BE AS DEFINED IN THE SPECIFICATION UNLESS NOTED OTHERWISE.
 - HEDGEROW SHALL BE IN ACCORDANCE WITH BS4428:1989. AND PLANTING MIX SHALL COMPROMISE BE 80% HAWTHORN & BLACKTHORN PLUS ALL OF THE FOLLOWING SPECIES:
 - HOLLY
 - CRAB APPLE
 - GUelder ROSE
 - BIRD CHERRY
 - HAZEL
 - ROWAN
- FORM AND EXTENT OF HEDGEROW PROTECTION MEASURES TO BE AGREED BY CONTRACTOR WITH SOUTH TYNESIDE COUNCIL.

SAFETY HEALTH AND ENVIRONMENTAL INFORMATION	
IN ADDITION TO THE HAZARDS/RISKS NORMALLY ASSOCIATED WITH THE TYPES OF WORK DETAILED ON THIS DRAWING, NOTE THE FOLLOWING SIGNIFICANT RESIDUAL RISKS:	
CONSTRUCTION:	- PUBLIC INTERFACE (RESIDENTIAL AREA / PUBLIC RIGHT OF WAY) - WORKING ADJACENT TO FARMING ACTIVITIES - UNEVEN GROUND - SLIPS, TRIPS AND FALLS
MAINTENANCE / OPERATION:	- MAINTENANCE OF EMBANKMENT - AS ABOVE
DEMOLITION:	- AS ABOVE

NOT FOR CONSTRUCTION

REV	DATE	DESCRIPTION	BY	CHK	APP
P02	05-05-20	FOR PRICING	CC	MP	MD
P01	30-03-20	W.I.P. SHARED FOR INFORMATION	CC	TW	SB

REVISIONS

CLIENT



PROJECT

CLEADON
FLOOD ALLEVIATION SCHEME

TITLE

CLEADON LEA -
TYPICAL EMBANKMENT SECTION
SHEET 1 OF 2



DRAWN	CHECKED	APPROVED
CC	MP	MD
DATE	SCALE	REF.
MONTH YEAR	AT A1 AS SHOWN	PC1168

DRAWING No.	REVISION
PC1168-RHD-52-XX-DR-C-2001	P02