


TYPICAL SECTION THROUGH EMBANKMENT AT CHURCH COMMISSIONERS' LAND
SCALE 1:25

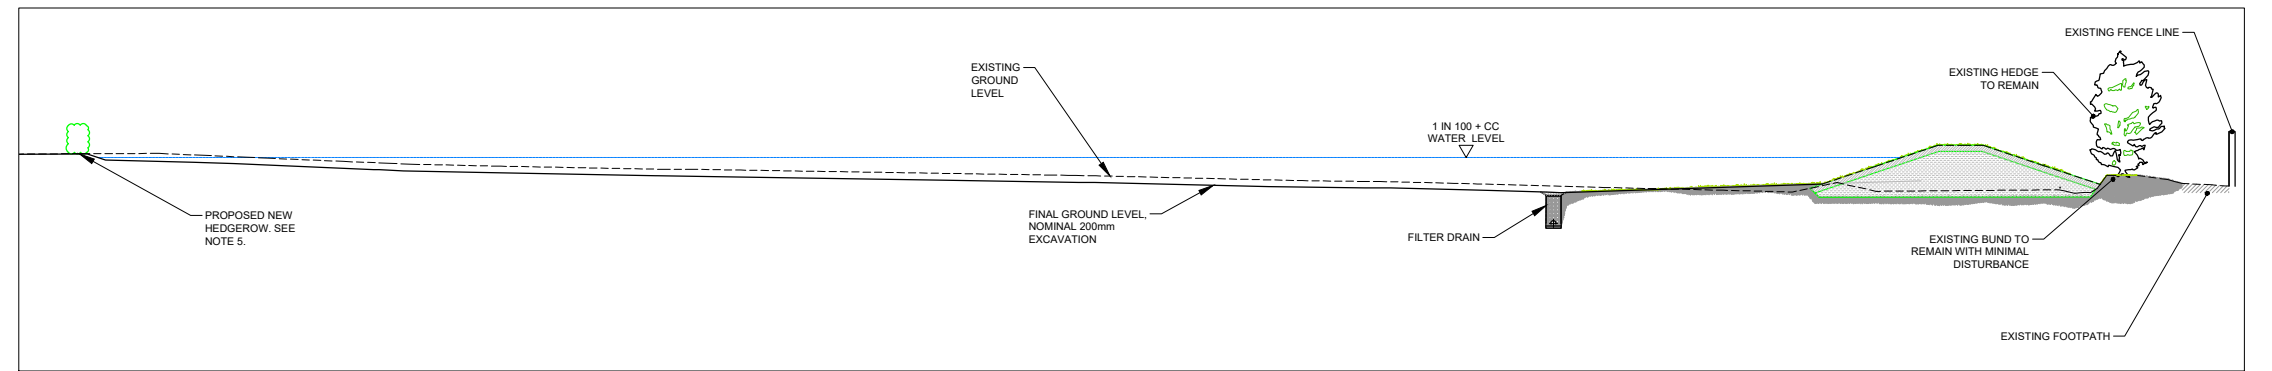

TYPICAL SECTION THROUGH EMBANKMENT AT CHURCH COMMISSIONERS' LAND
SCALE 1:100

1. ALL DIMENSIONS ARE IN MILLIMETRES UNLESS NOTED OTHERWISE.
 2. ALL LEVELS ARE IN METRES RELATIVE TO ORDNANCE DATUM (OD) UNLESS NOTED OTHERWISE.
 3. ALL COORDINATES ARE IN METRES RELATIVE TO ORDNANCE SURVEY NATIONAL GRID.
 4. ALL MATERIALS AND WORKMANSHIP WILL BE AS DEFINED IN THE SPECIFICATION UNLESS NOTED OTHERWISE.
 5. HEDGEROW SHALL BE IN ACCORDANCE WITH BS4428:1989, AND PLANTING MIX SHALL COMPROMISE BE 80% HAWTHORN & BLACKTHORN PLUS ALL OF THE FOLLOWING SPECIES:
 - HOLLY
 - CRAB APPLE
 - GUELDER ROSE
 - BIRD CHERRY
 - HAZEL
 - ROWAN
- FORM AND EXTENT OF HEDGEROW PROTECTION MEASURES TO BE AGREED BY CONTRACTOR WITH SOUTH TYNESIDE COUNCIL.

SAFETY HEALTH AND ENVIRONMENTAL INFORMATION	
IN ADDITION TO THE HAZARDS/RISKS NORMALLY ASSOCIATED WITH THE TYPES OF WORK DETAILED ON THIS DRAWING, NOTE THE FOLLOWING SIGNIFICANT RESIDUAL RISKS:	
CONSTRUCTION:	- PUBLIC INTERFACE (RESIDENTIAL AREA / PUBLIC RIGHT OF WAY) - WORKING ADJACENT TO FARMING ACTIVITIES - UNEVEN GROUND - SLIPS, TRIPS AND FALLS
MAINTENANCE / OPERATION:	MAINTENANCE OF EMBANKMENT AS ABOVE
DEMOLITION:	AS ABOVE

NOT FOR CONSTRUCTION

REV	DATE	DESCRIPTION	BY	CHK	APP
P02	05-05-20	FOR PRICING	CC	MP	MD
P01	17-04-20	DRAFT - TO ASSIST LANDOWNER DISCUSSION	CC	MJP	-

CLIENT

South Tyneside Council

PROJECT

CLEADON
FLOOD ALLEVIATION SCHEME

TITLE

CLEADON LEA -
TYPICAL EMBANKMENT SECTION
SHEET 2 OF 2

Royal HaskoningDHV
Enhancing Society Together

Marlborough House, Marlborough Crescent
Newcastle upon Tyne, NE1 4EE
Tel: +44(0)191 2 11300
Email: info@rhdhv.com
www.royalhaskoningdhv.com

DRAWN	CHECKED	APPROVED
CC	MP	MD
DATE	SCALE	REF.
APRIL 2020	AT A1 AS SHOWN	PC1168
DRAWING No.	REVISION	
PC1168-RHD-52-XX-DR-C-2002	P02	