


The contractor is responsible for the verification of dimensions on the site. All dimensions are in millimetres. © Copyright all rights reserved South Tyneside Council. Ordnance Survey data has been reproduced from Mastermap with the permission of The Controller of H.M. Stationery Office. Crown copyright reserved. Licence No.100019570

- FOOTWAY WORKS
- NEW CARRIAGEWAY (OVERLAY)
- NEW CARRIAGEWAY (FULL CONSTRUCTION)
- CONTROLLED CROSSING (RED TACTILES)
- UNCONTROLLED CROSSING (BUFF TACTILES)
- PROPOSED ROAD MARKINGS
- DOUBLE YELLOW LINES

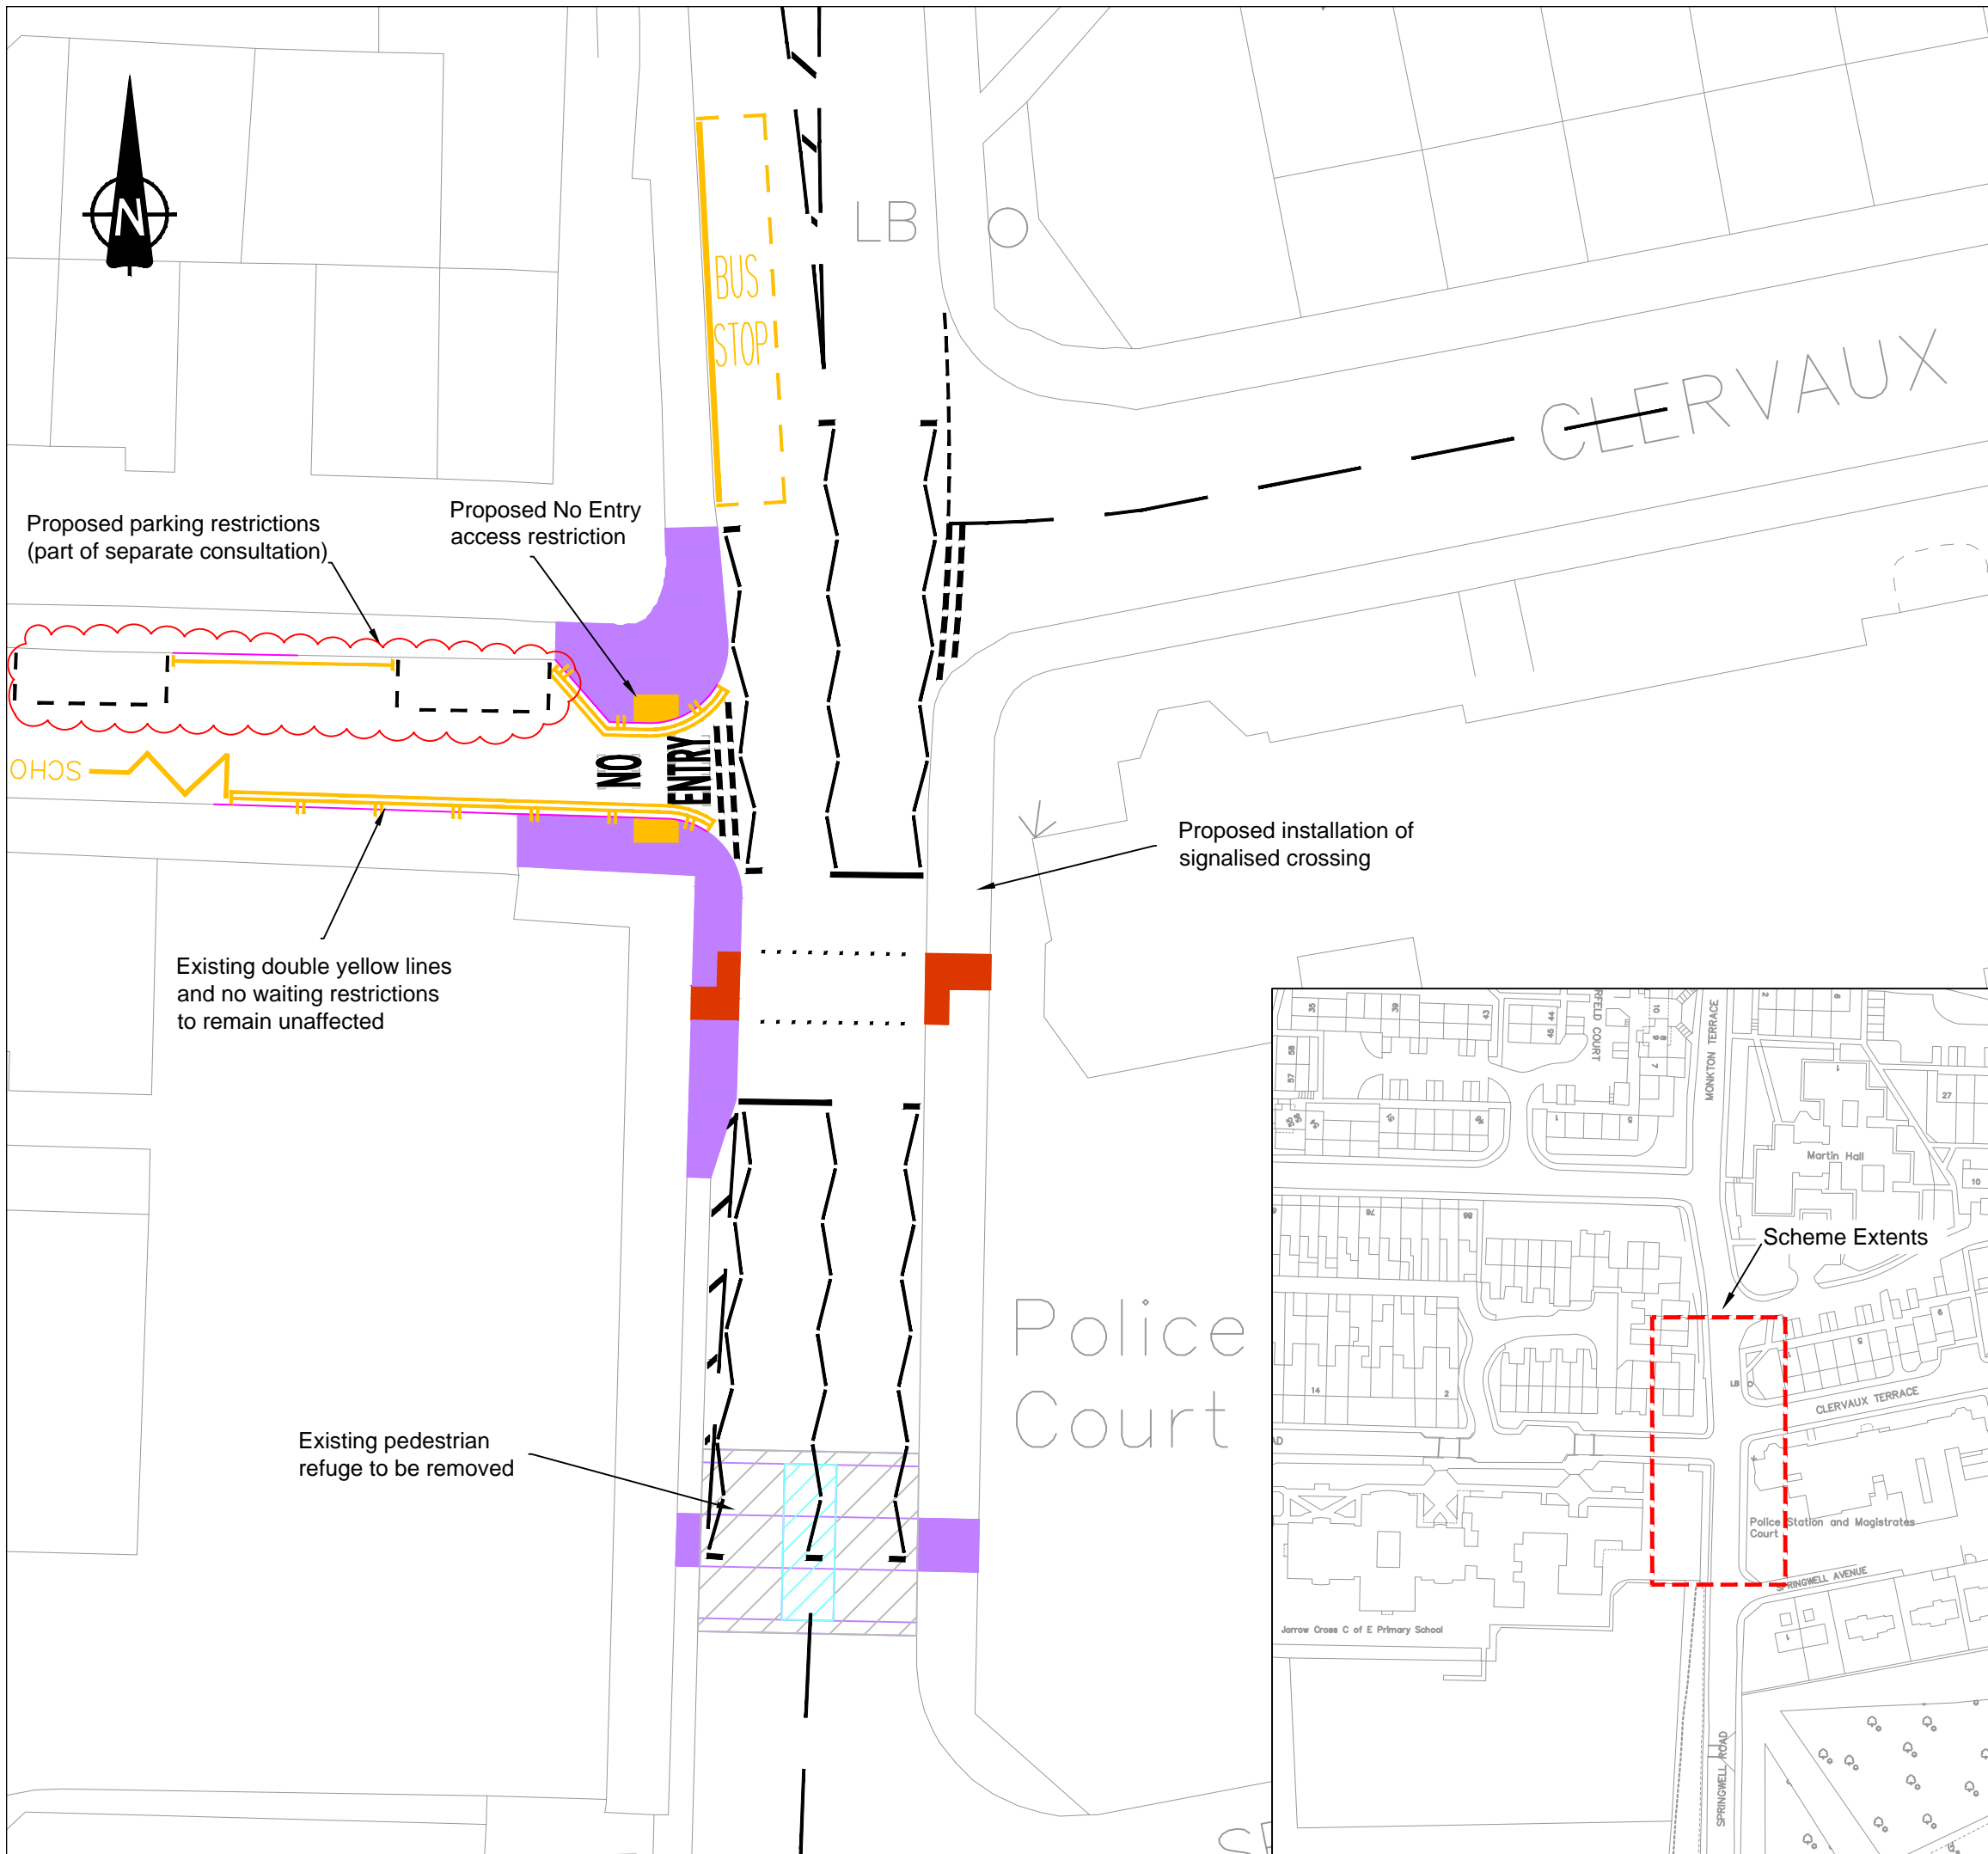

Rev	Date	Description	Chkd


**South Tyneside Council**  
 Economic Regeneration

David Cramond - Corporate Director  
 Town Hall & Civic Offices, Westoe Road, South Shields, Tyne & Wear, NE33 2RL  
 Telephone: (0191) 427 1717 Fax: (0191) 455 7770

Project  
**Springwell Road and Borough Road - Proposed Installation of Signalised Crossing**

Drawing Title  
**Revised General Arrangement**

Drawn by	GW	Date	26/02/20
Checked by	PF	Date	26/02/20
Scale	1:250	Size	A3

Project Code	Drawing Number
<b>LTP-2019-TRS22</b>	<b>02</b>

