


The contractor is responsible for the verification of dimensions on the site. All dimensions are in millimetres. © Copyright all rights reserved South Tyneside Council. Ordnance Survey data has been reproduced from Mastermap with the permission of The Controller of H.M. Stationery Office. Crown copyright reserved. Licence No.100019570

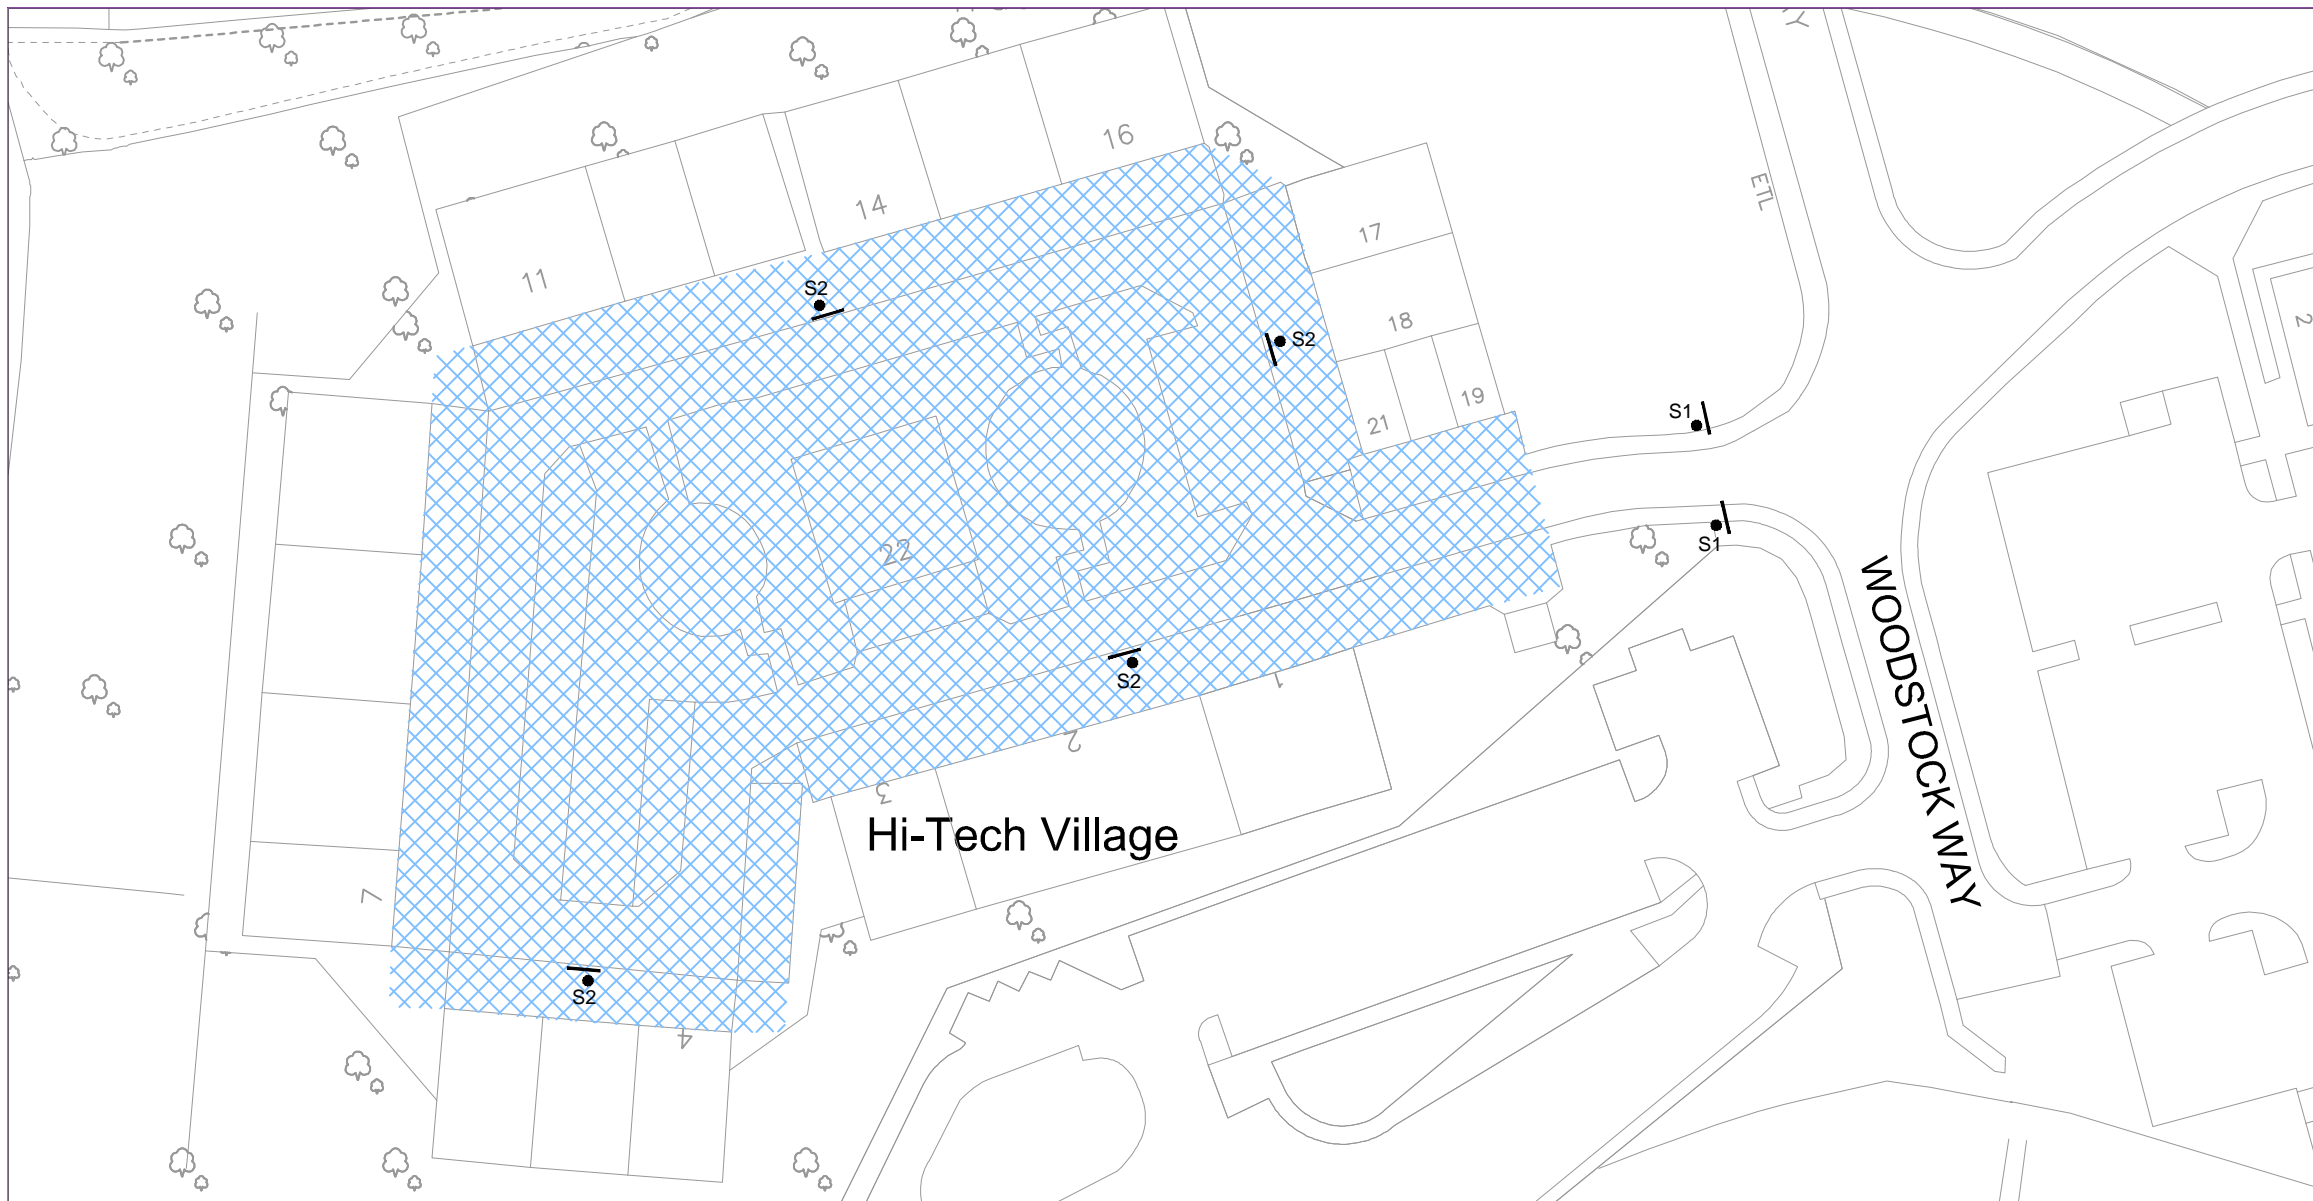

Extents of permit holders only parking

| Rev | Date | Description | Chkd |
|-----|------|-------------|------|
| | | | |



South Tyneside Council
Regeneration and Environment

Town Hall & Civic Offices, Westoe Road, South Shields, Tyne & Wear, NE33 2RL
Telephone: (0191) 427 1717 Fax: (0191) 455 7770

| | |
|---------------|--------------------------------------|
| Project | High-Tech Village Boldon Colliery |
| Drawing Title | Proposed Permit Parking |

| | | | |
|------------|-----|------|----------|
| Drawn by | SB | Date | 19/3/20 |
| Checked by | XX | Date | --/--/-- |
| Scale | NTS | Size | A3 |

| | |
|--------------|----------------|
| Project Code | Drawing Number |
| | T2-10-20 |



South Tyneside Council

HIGH - TECH VILLAGE



**Permit holders only
parking past this point**

S1 ●



South Tyneside Council

HIGH - TECH VILLAGE



Permit holders only

A Penalty Charge Notice may be issued. If the Traffic Regulation Order is contravened

REGULATIONS FOR USE
 Vehicles must display a valid permit
 All vehicles must be parked wholly within a marked bay
 Vehicles not complying with the car park regulations will be photographed for enforcement purposes
 The Council will not accept any responsibility for loss or damage to any vehicle or part of the contents of any vehicle however caused
 For more information visit:
www.southtyneside.gov.uk or Tel: 0191 4247900

S2 ●