


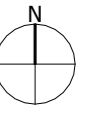

The scaling of this drawing cannot be assured
 Revision _____ Date _____ Drn _____ Ckd _____



Legend

- Site Boundary
- Potential Vehicular Access
- Local Path Network
- Formal Open Space
- Informal Open Space
- Main Street
- Secondary Street
- Development Parcel

Area	Ha	Ac
Residential	c.0.65	1.61
Open Space	c.0.3	0.74
TOTAL	c.0.95	2.35

Project
**Land East of Mill Lane
 Whitburn**

Drawing Title
Concept Masterplan

Date	Scale	Drawn by	Check by
09.10.19	1:1000@A3	CT	MW
Project No	Drawing No	Revision	
29611	Ind07	-	




Planning • Master Planning & Urban Design • Architecture •
 Landscape Planning & Design • Environmental Planning • Graphic
 Communication • Public Engagement • Development Economics

bartonwillmore.co.uk




Offices at Birmingham Bristol Cambridge Cardiff Ebbfleet Edinburgh
 Leeds London Manchester Newcastle Reading Southampton

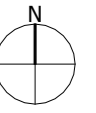

Legend

- Site Boundary
- National Cycle Route
- ⋯ PRow
- Bus Stop
- Ⓜ Primary School
- Ⓜ Secondary School
- Ⓜ Sports/Recreation
- + GP Surgery

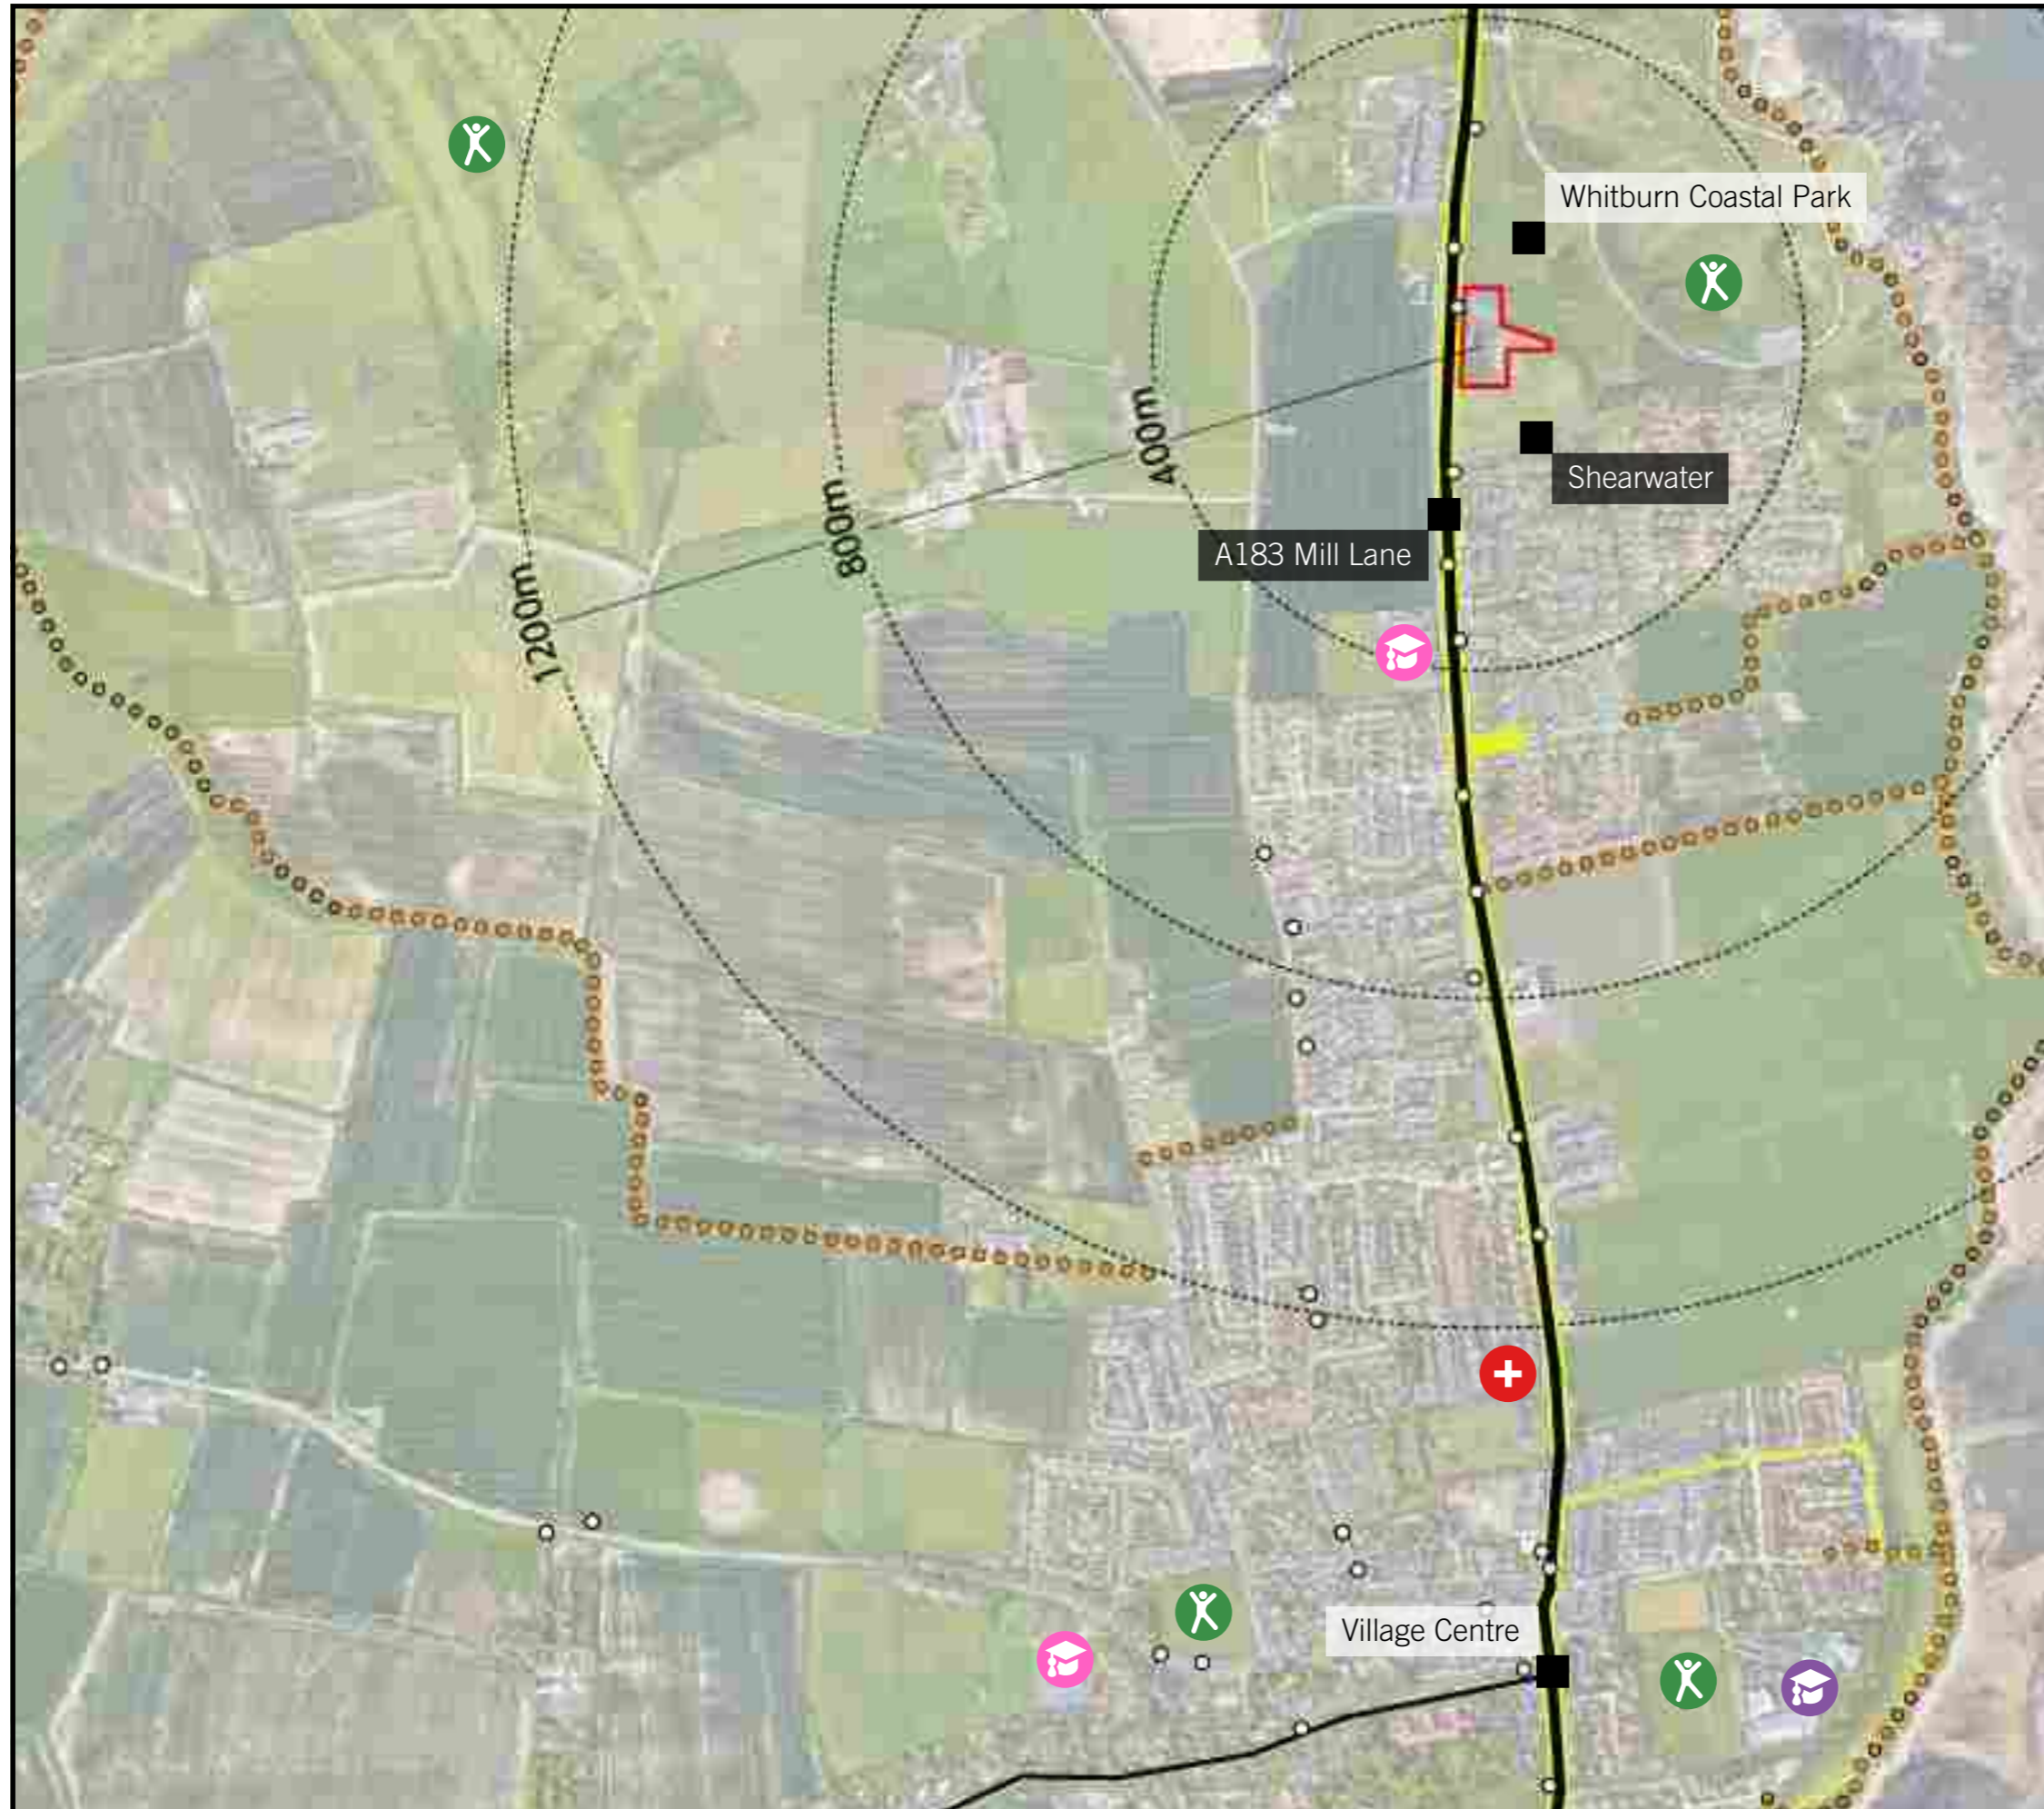

Project
**Land East of Mill Lane
 Whitburn**

Drawing Title
Concept Masterplan

Date	Scale	Drawn by	Check by
09.10.19	N.T.S.	CT	MW
Project No	Drawing No		Revision
29611	Ind08		-



Planning • Master Planning & Urban Design • Architecture •
 Landscape Planning & Design • Environmental Planning • Graphic
 Communication • Public Engagement • Development Economics

bartonwillmore.co.uk 