



The contractor is responsible for the verification of dimensions on the site.
 All dimensions are in millimetres. © Copyright all rights reserved South Tyneside Council.
 Ordnance Survey data has been reproduced from Mastermap with the permission of The Controller of
 H.M. Stationery Office. Crown copyright reserved. Licence No. 100019570

KEY

 Proposed No Waiting At Any Time

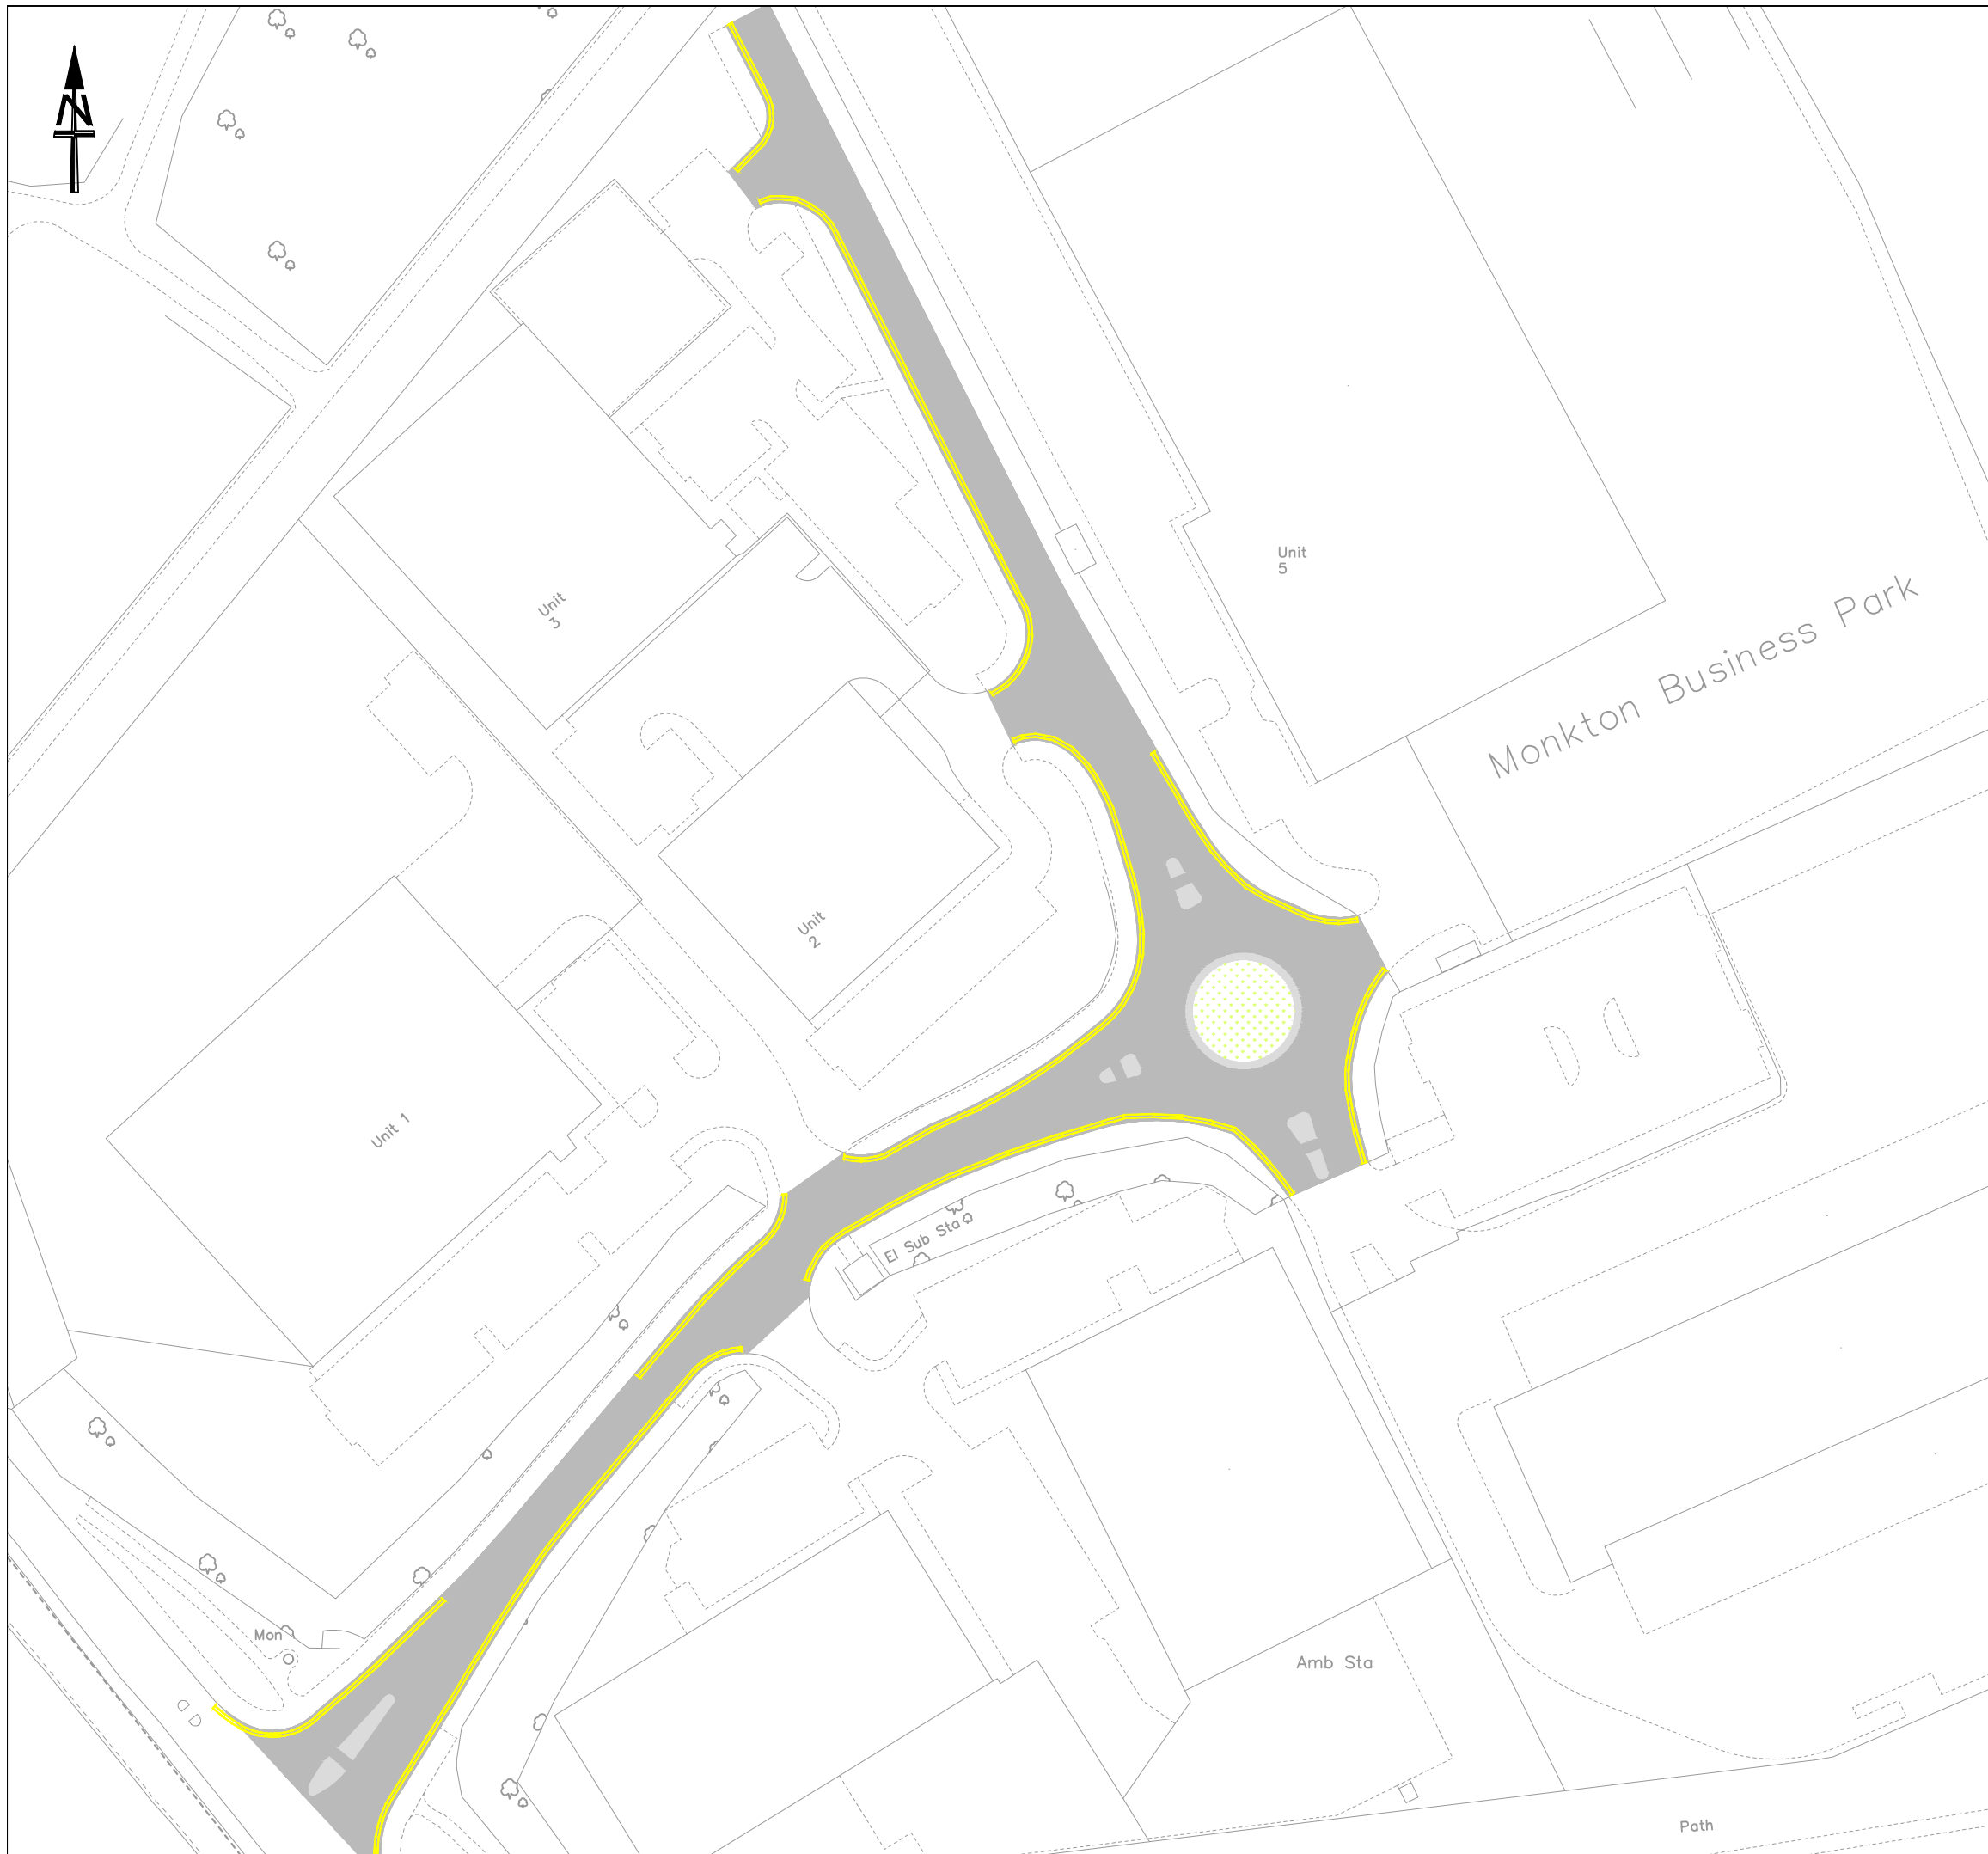

Rev	Date	Description	Chkd
-----	------	-------------	------



South Tyneside Council
 Regeneration and Environment

Town Hall & Civic Offices, Westoe Road, South Shields, Tyne & Wear, NE33 2RL
 Telephone: (0191) 427 1717 Fax: (0191) 455 7770

Project

**Monkton Business Park North,
 Hebburn**

Drawing Title

Proposed Parking Restrictions

Drawn by	SB	Date	16/11/20
Checked by	XX	Date	--/--/--
Scale	1:1000	Size	A3

Project Code	Drawing Number
	T2-23con-20