







-  Proposed 20mph Zone
-  New traffic sign



Rev	Date	Description	Chkd

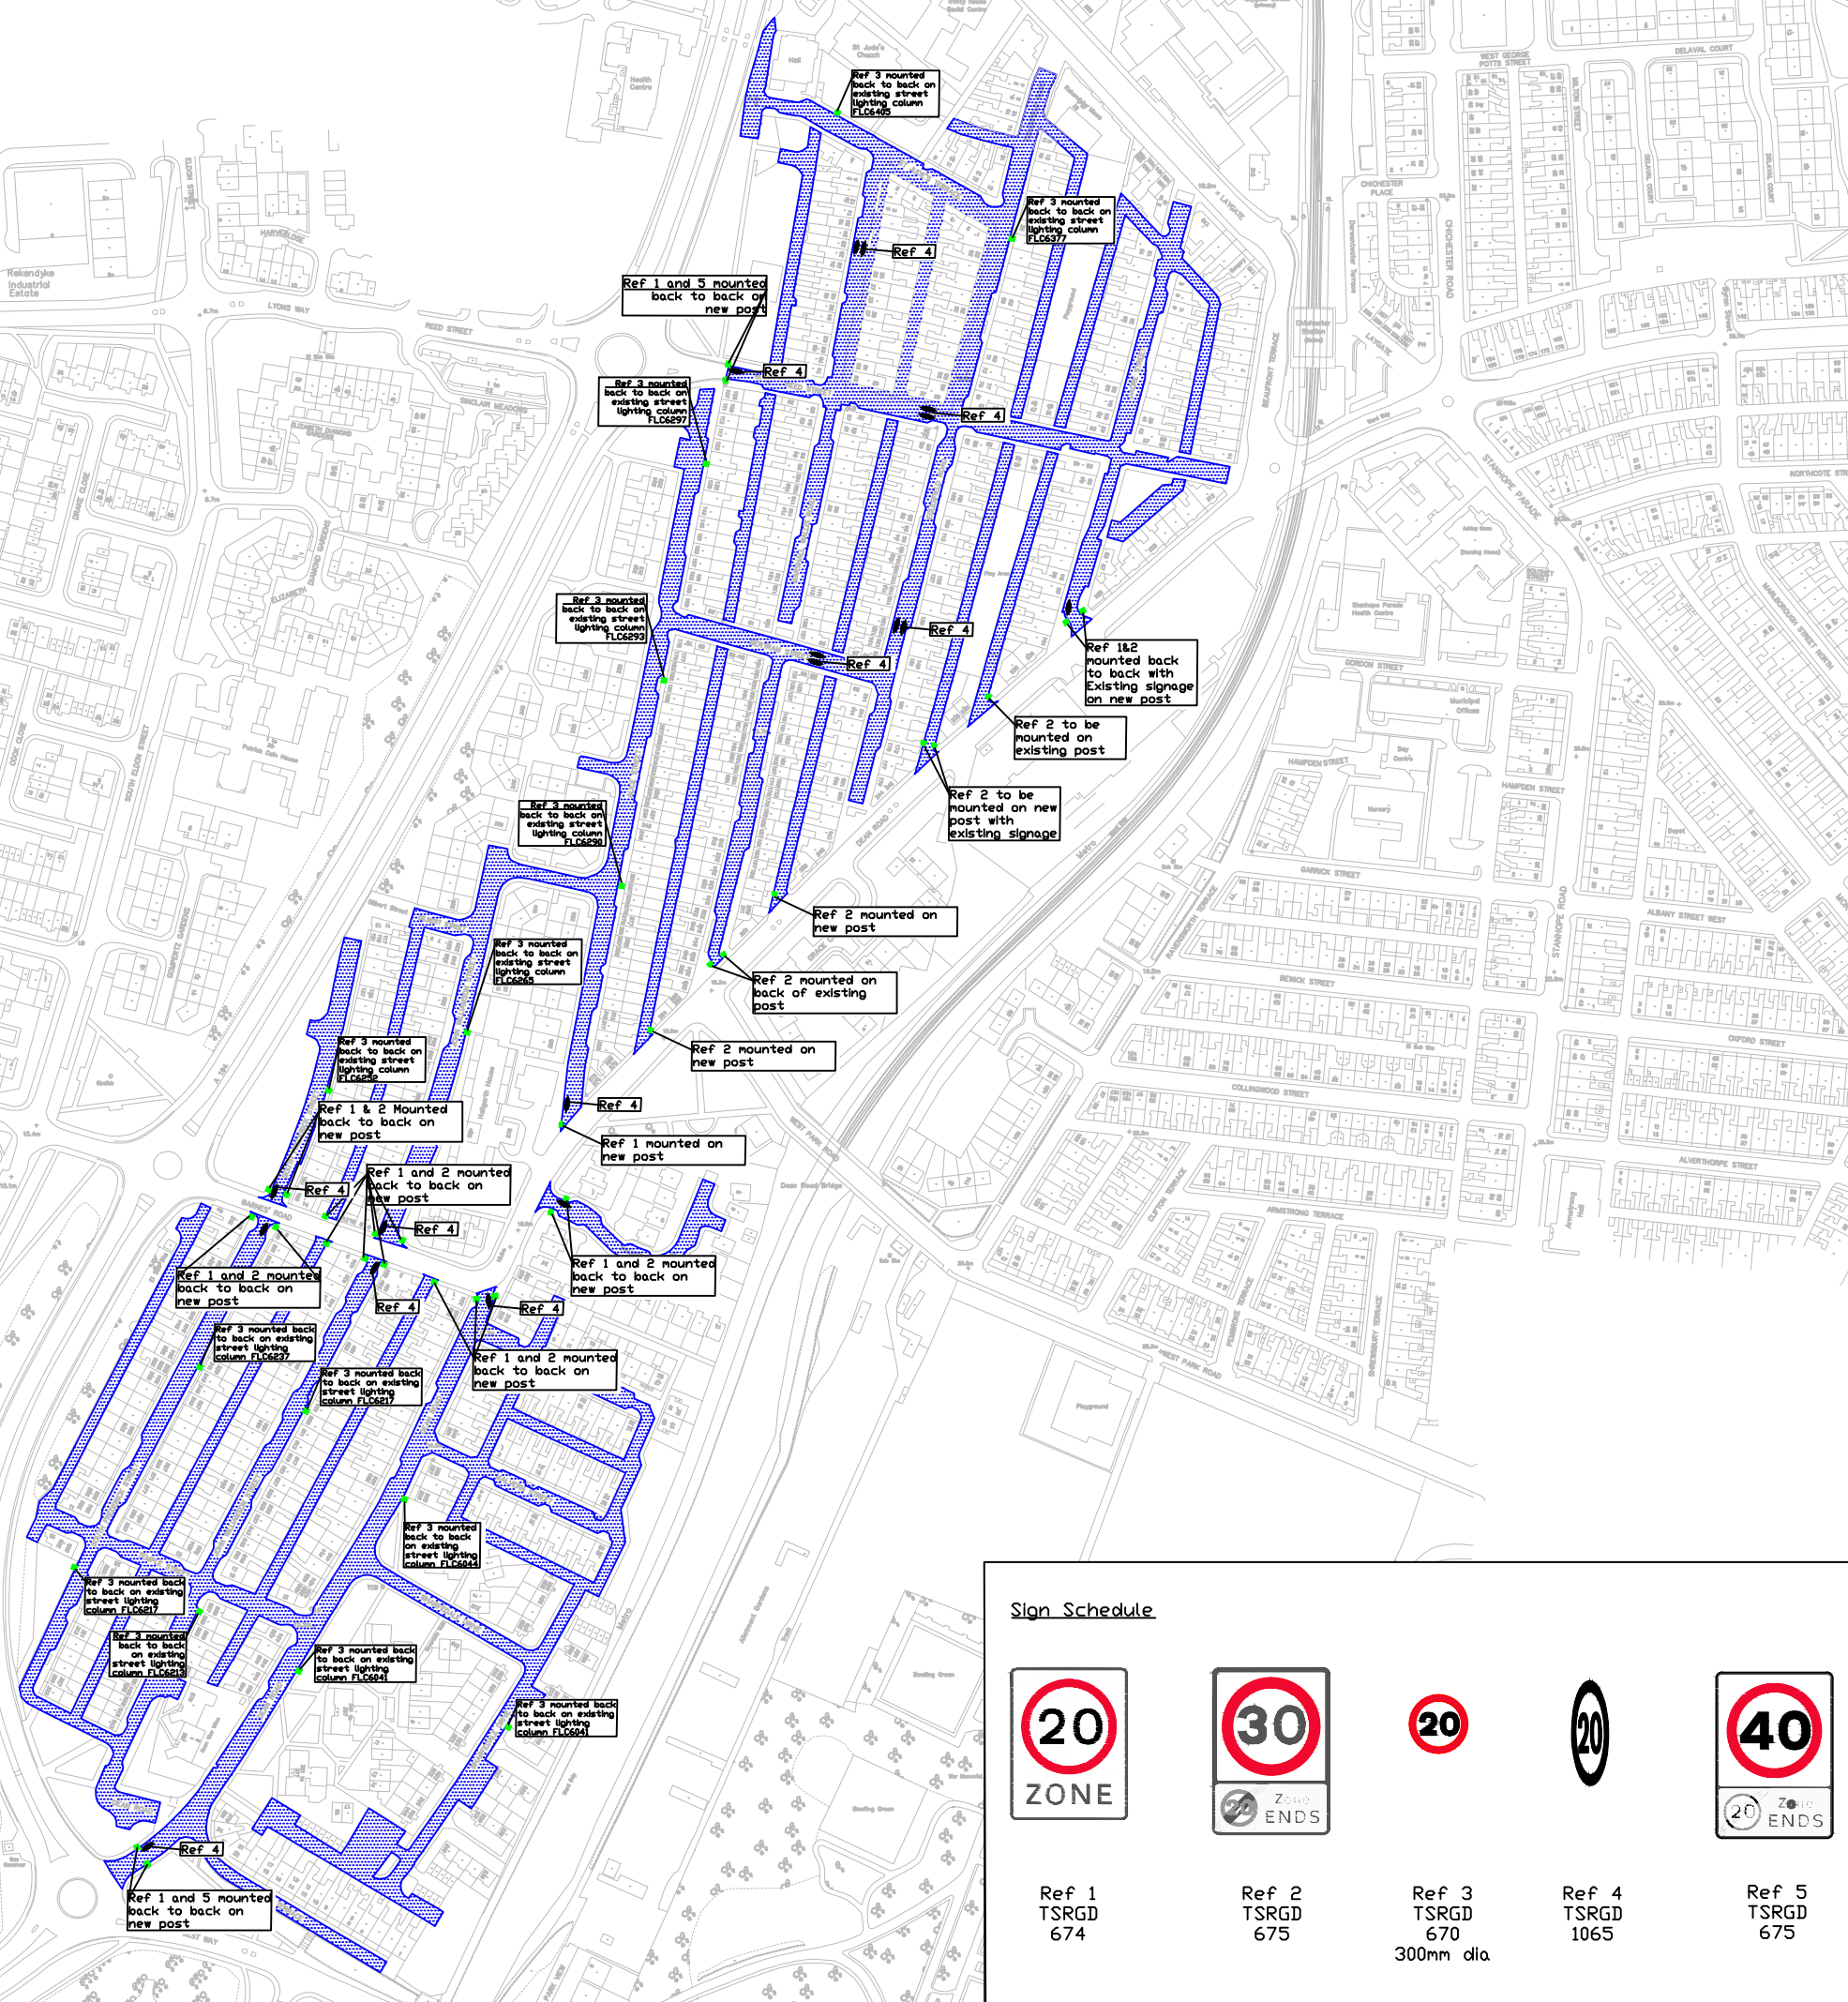

South Tyneside Council
Regeneration and Environment

Town Hall & Civic Offices, Westoe Road, South Shields, Tyne & Wear, NE33 2RL
Telephone: (0191) 427 1717 Fax: (0191) 455 7770






Project
**Reed Street Area
South Shields**

Drawing Title
**Proposed 20mph Zone
Traffic Signs & Road Markings**

Drawn by	RH	Date	15/07/20
Checked by	CE	Date	15/07/20
Scale	N/A	Size	A3

Project Code	Drawing Number
LTP-2020-TRS05	01-1

Sign Schedule

				
Ref 1 TSRGD 674	Ref 2 TSRGD 675	Ref 3 TSRGD 670 300mm dia	Ref 4 TSRGD 1065	Ref 5 TSRGD 675